
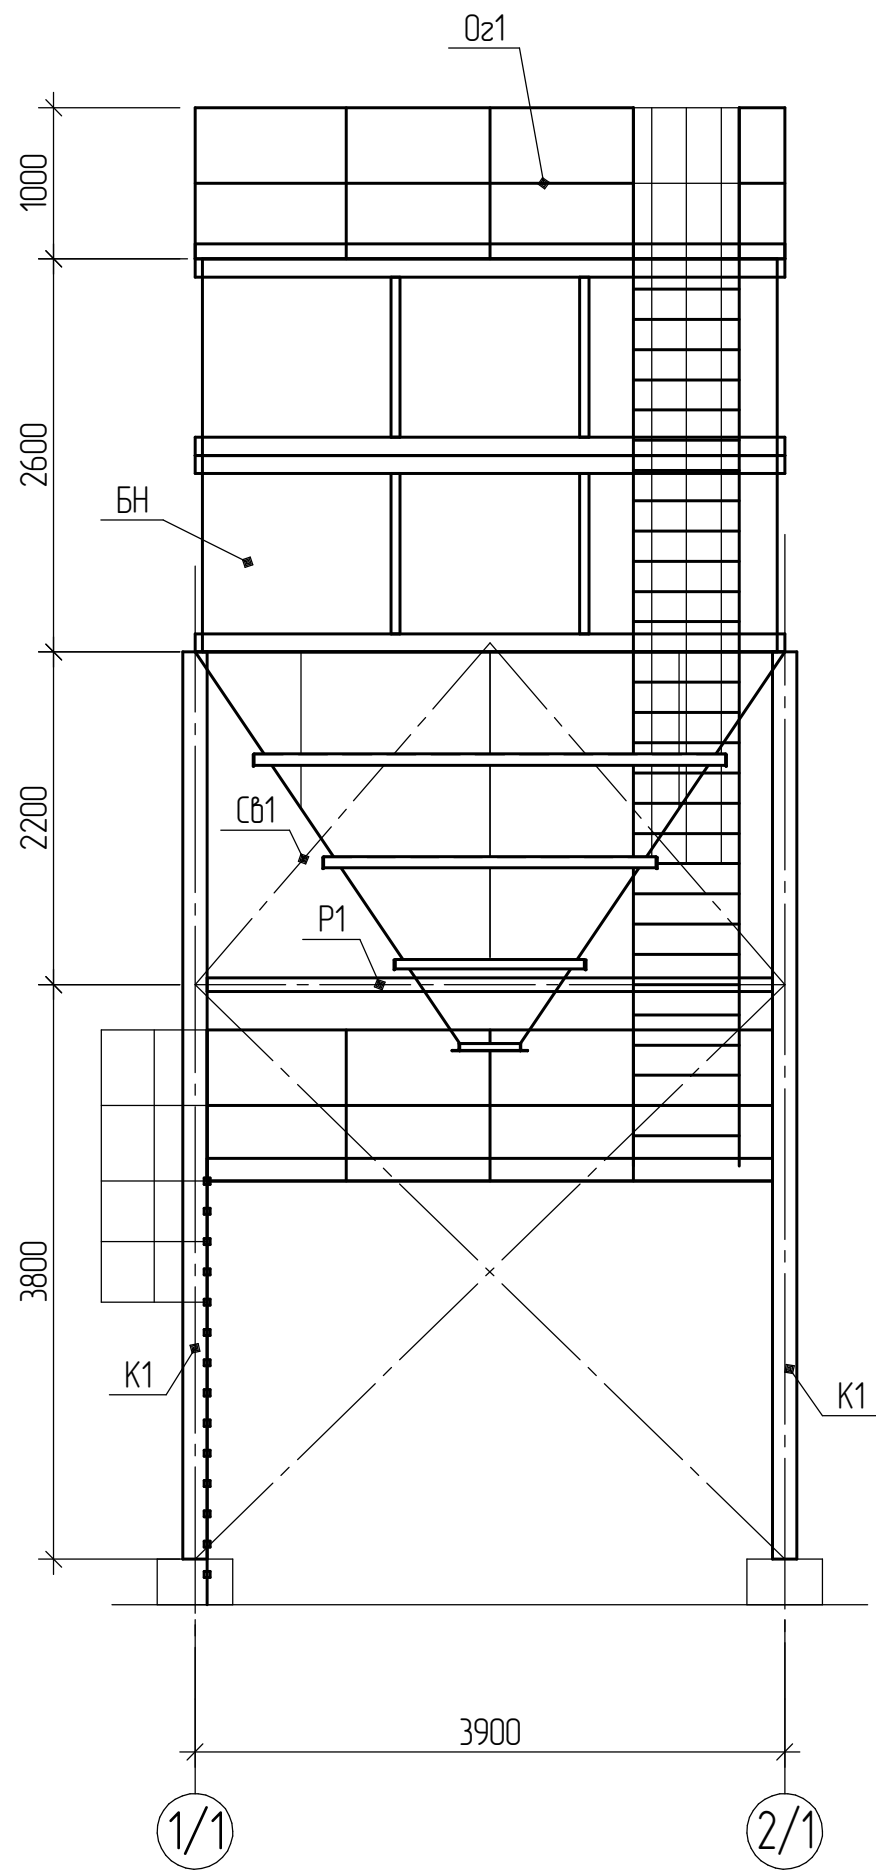


Согласовано

Взам. инв. №

Подп. и дата


Инв. № подл.

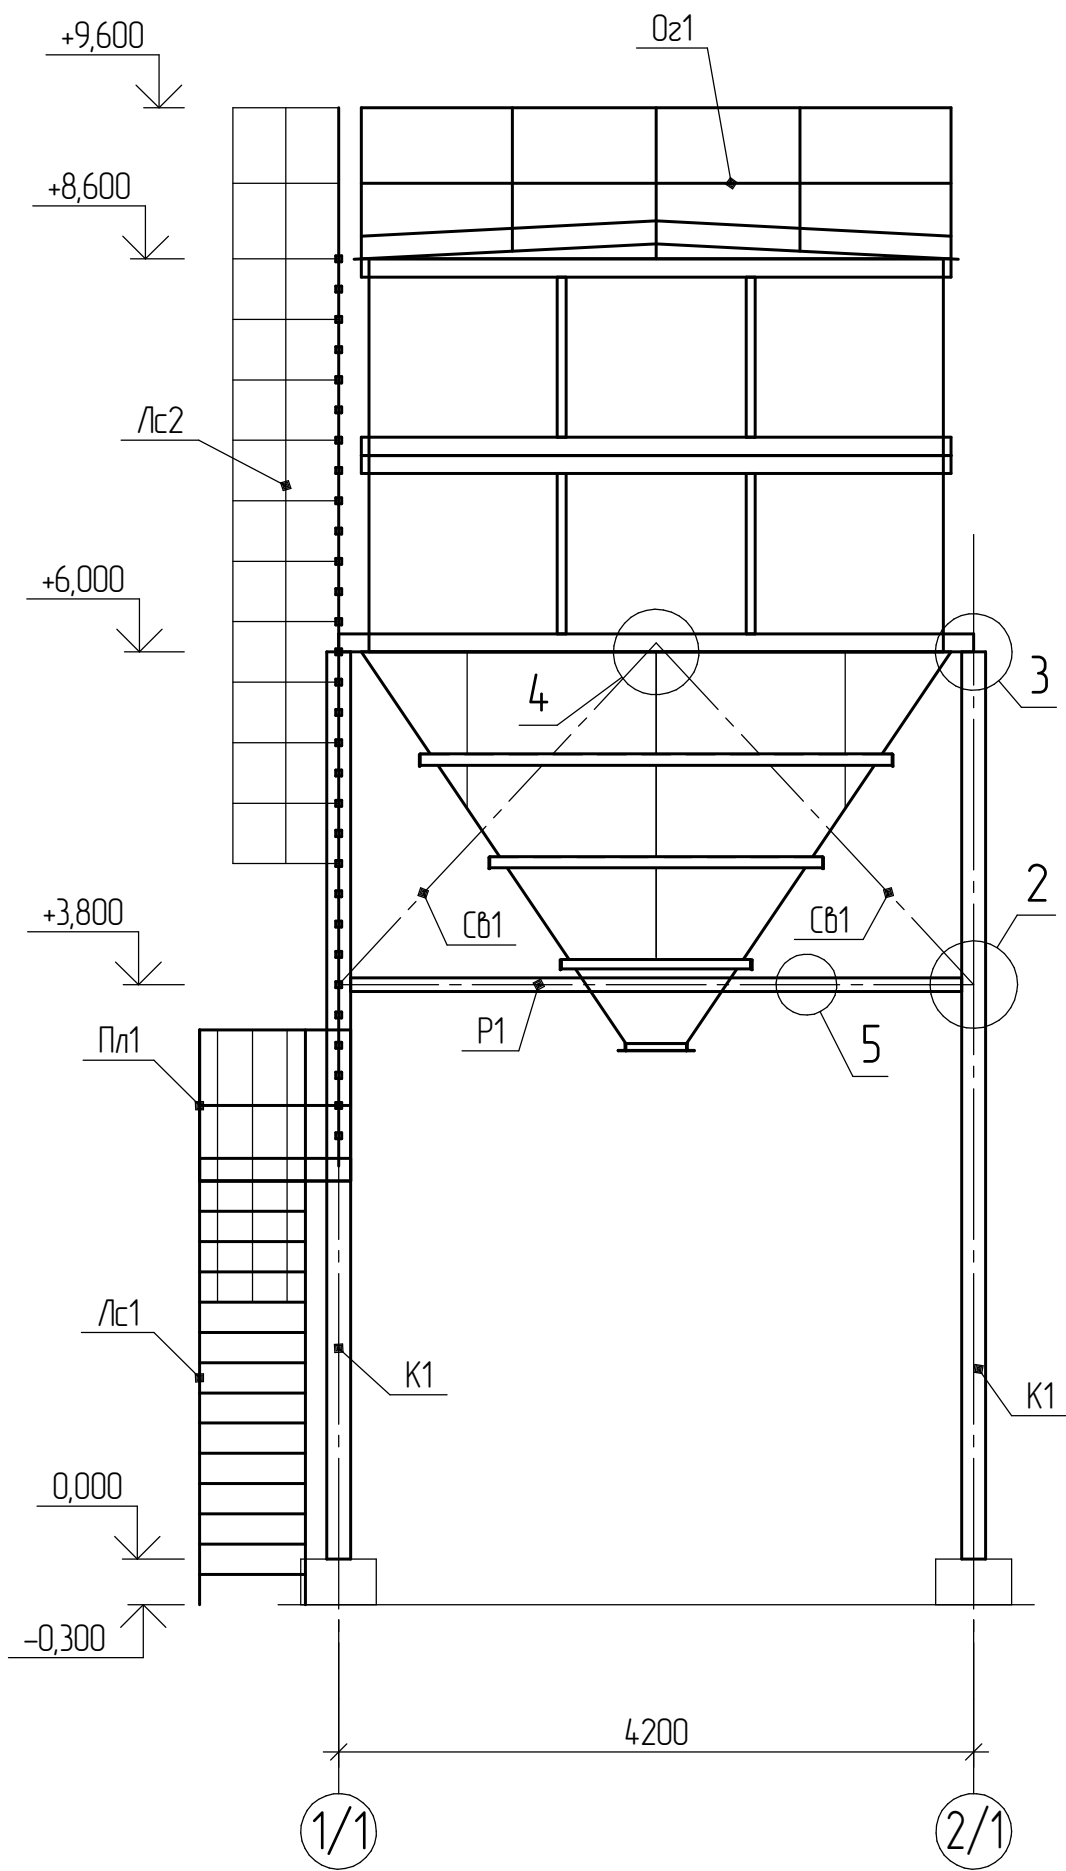


						02/21-КР.КМ		
						Комплекс хранения зерновых культур, расположенный по адресу: Курская область, Кшенский район, пгт. Кшень		
Изм.	Колуч.	Лист	№ док.	Подп.	Дата	БНА380-2П	Стадия	Лист
Разраб.	Кутузов				03.21	Бункер накопительный автотрузки 3.8х3.8м 28.5т		5
Проверил.	Черных				03.21			
Утв.	Троянов				03.21	Разрез 1-1, 2-2.	000 "ВДАИ"	

Формат А3

План на отметке 0.000.
Схема расположения колонн

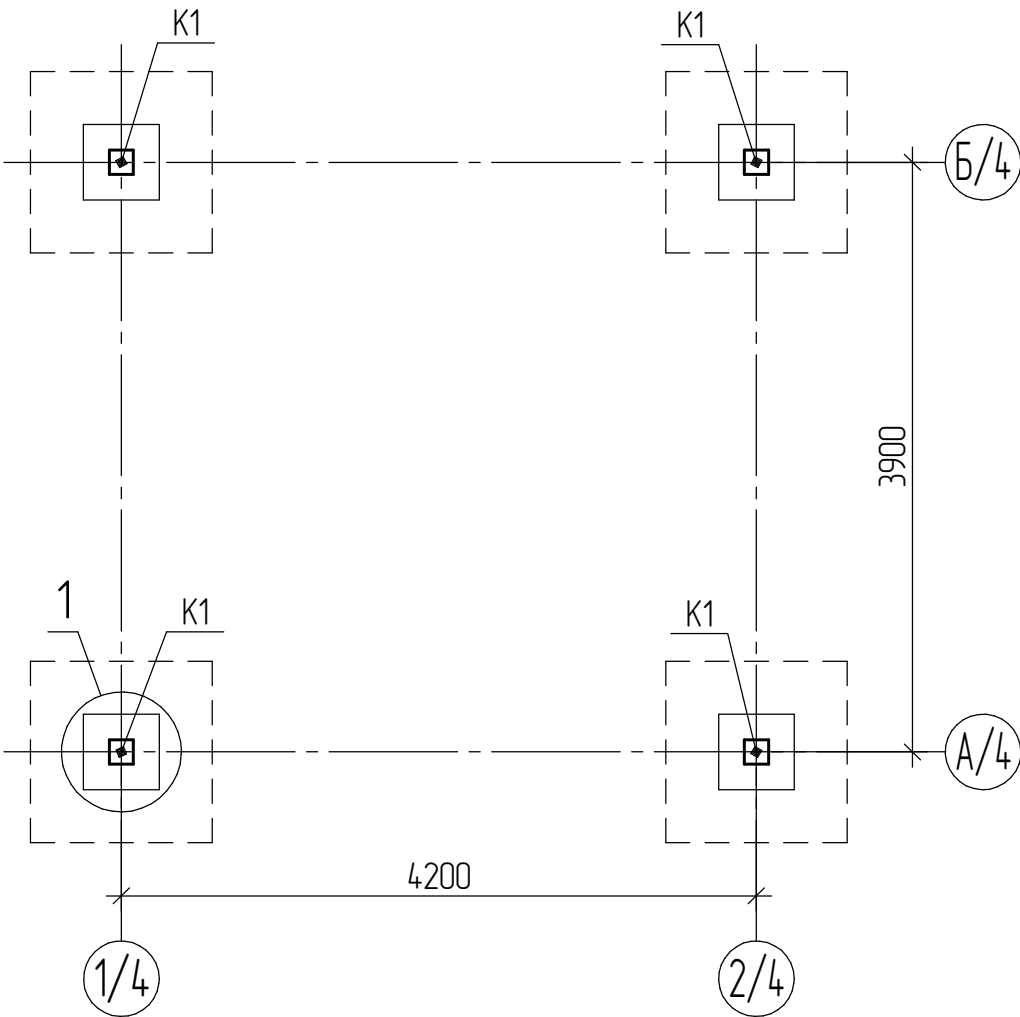


План на отметке +3.800.

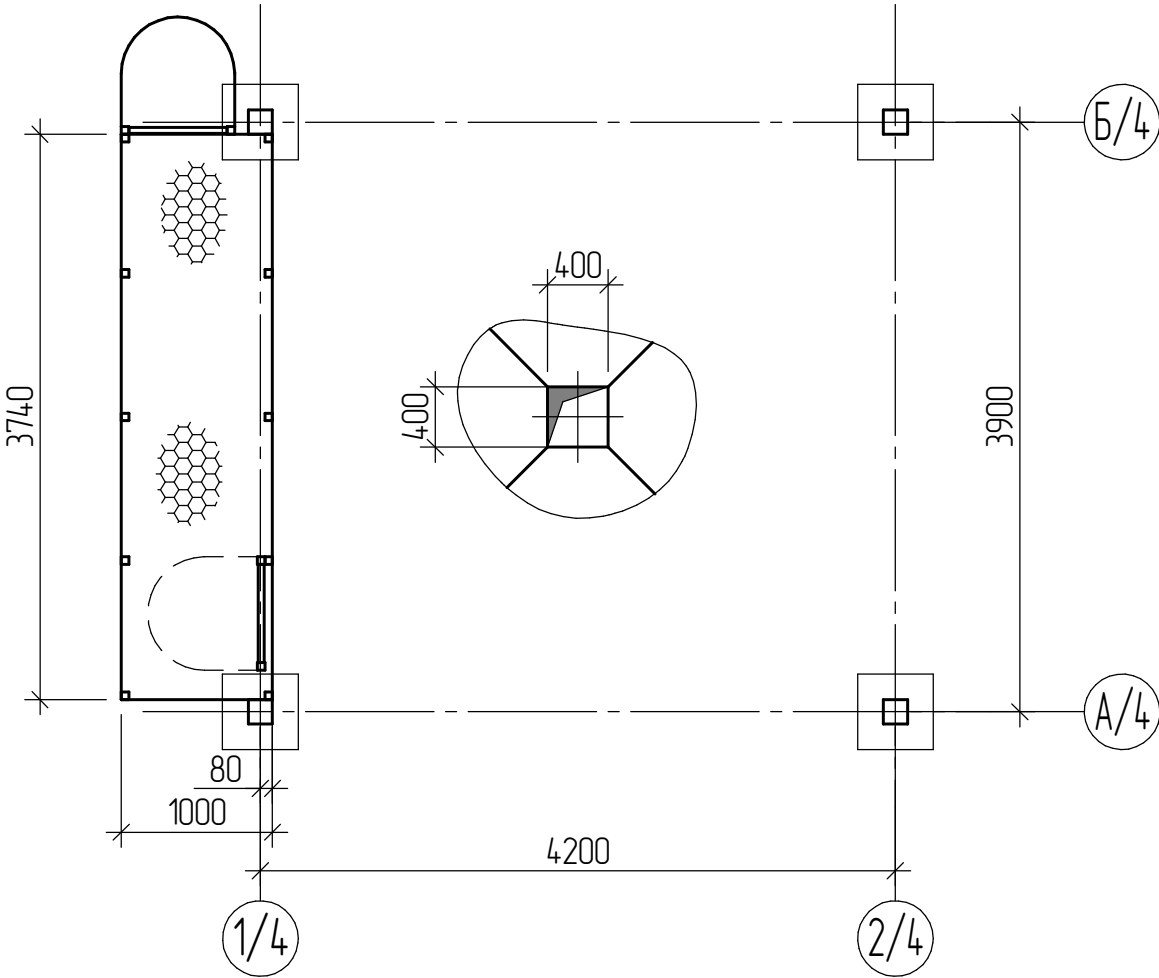


Согласовано		
	Взам. инв. №	Подп. и дата
Инв. № подл.		

						02/21-КР.КМ			
						Комплекс хранения зерновых культур, расположенный по адресу: Курская область, Кшенский район, пгт. Кшень			
Изм.	Колуч.	Лист	№ док.	Подп.	Дата	БНАЗ80-2П Бункер накопительный автотмрузки 3.8х3.8м 28.5т	Стадия	Лист	Листов
Разраб.	Кутузов				03.21			6	
Проверил.	Черных				03.21				
Утв.	Троянов				03.21	План на отм. 0.000. План на отм. +3.800.	ООО "ВДАИ"		

План на отметке +6.000

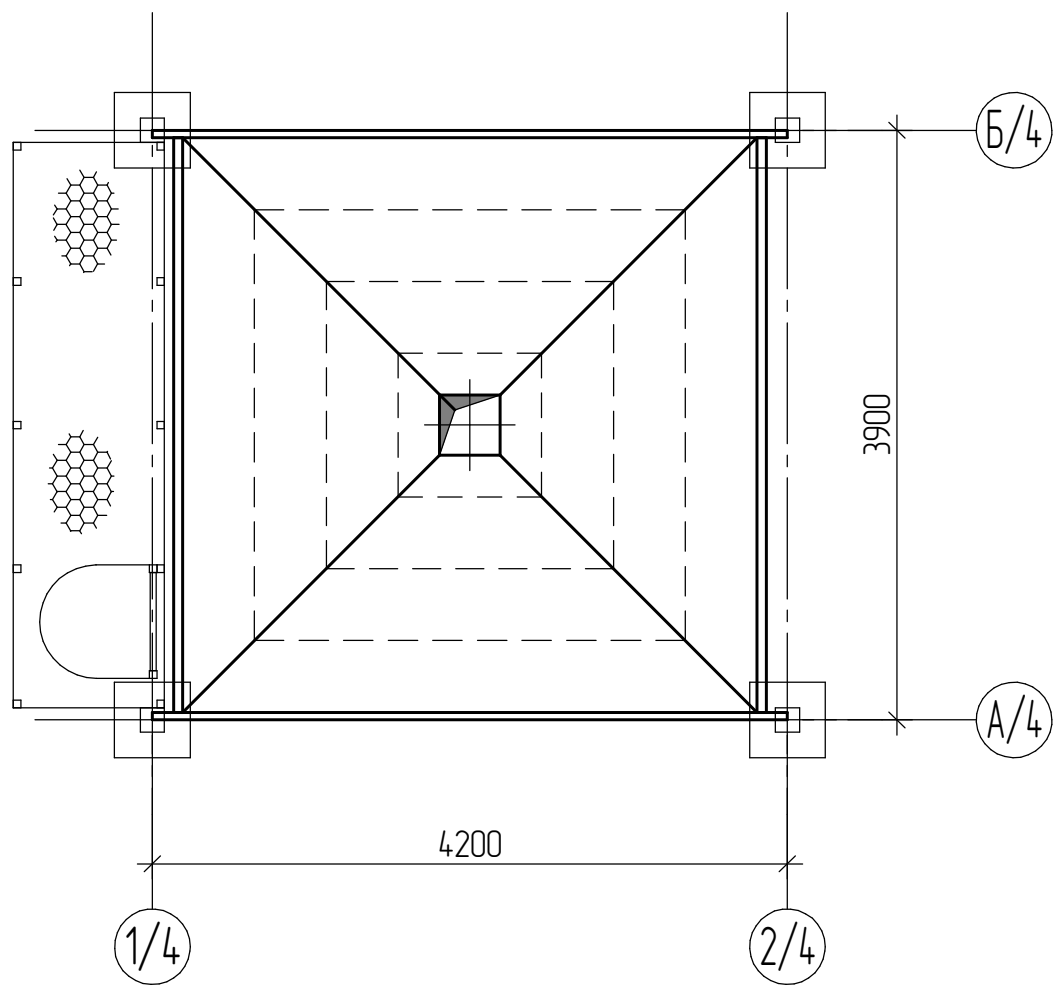

План на отметке +8.700.
Схема балок перекрытия

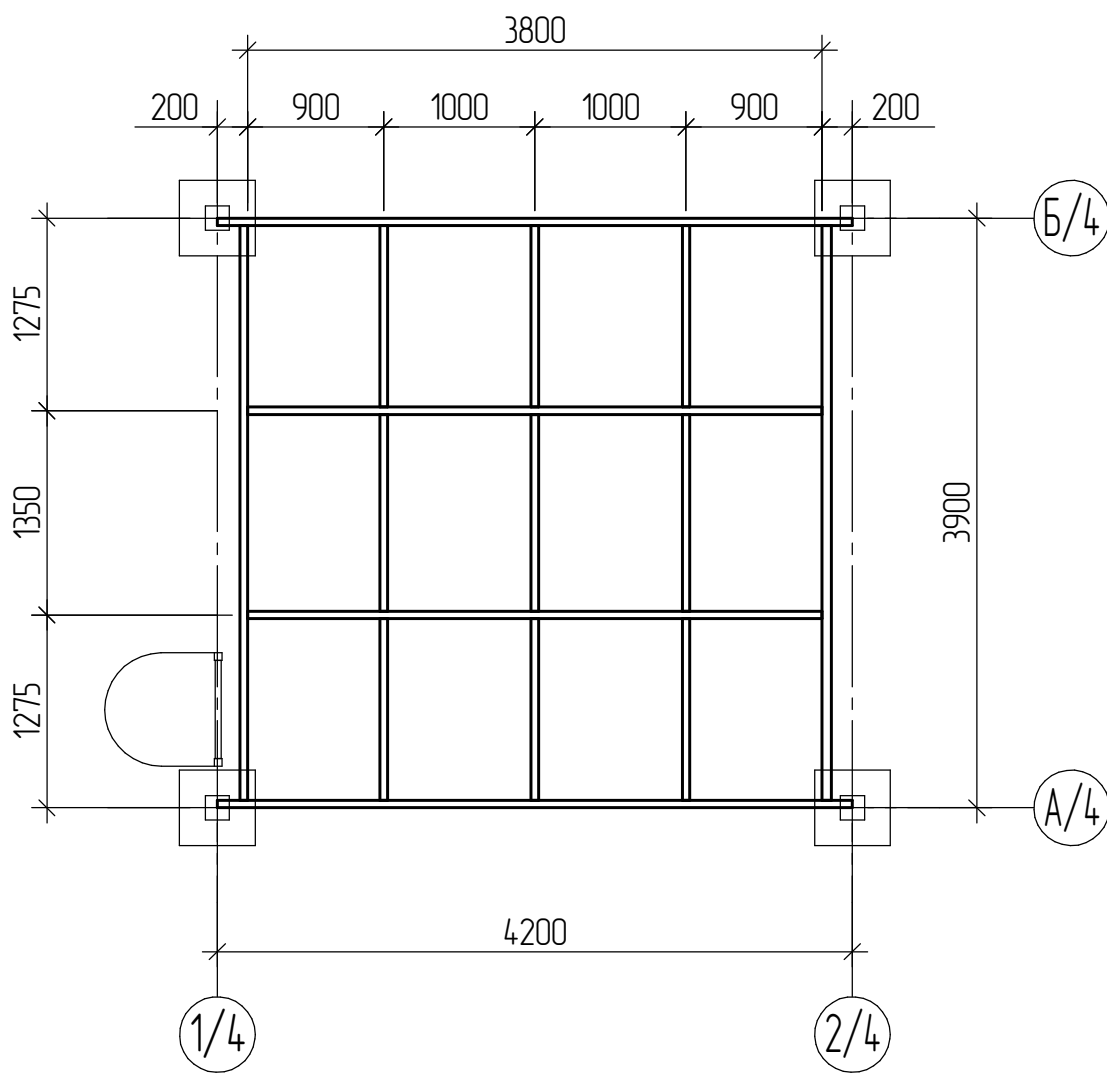

Согласовано				
Взам. инв. №				
Подп. и дата				
Инв. № подл.				

						02/21-КР.КМ		
						Комплекс хранения зерновых культур, расположенный по адресу: Курская область, Кшенский район, пгт. Кшень		
Изм.	Колуч.	Лист	№ док.	Подп.	Дата			
Разраб.	Кутузов				03.21	БНАЗ80-2П Бункер накопительный автотгрузки 3.8х3.8м 28.5т	Стадия	Лист
Проверил.	Черных				03.21			7
Утв.	Троянов				03.21	План на отм. +6.000. План на отм. +8.700.	ООО "ВДАИ"	

Architectural floor plan of a rectangular room. The overall dimensions are 4200 mm by 3900 mm. The plan is divided into six rectangular sections by a central vertical line and two horizontal lines. The sections are arranged in a 3x2 grid. The top two sections are labeled '5/4' and 'A/4' in circles. The bottom two sections are labeled '1/4' and '2/4' in circles. The left side has a semi-circular entrance. The right side has a door labeled 'H1'. The plan includes dimensions for the sections: 2000 mm for the top two sections, 2000 mm for the bottom two sections, and 1400 mm for the left two sections. The central vertical line is 4200 mm wide. The horizontal lines are 1400 mm apart. The sections are labeled with dimensions: 50 mm, 300 mm, and 700 mm. The plan also shows a semi-circular entrance on the left and a door labeled 'H1' on the right.

Architectural floor plan of a rectangular room. The overall dimensions are 4200 mm by 3900 mm. The plan is divided into a 2x2 grid of rooms by a central vertical and horizontal dashed line. Each room contains a hexagonal pattern, likely representing a floor covering or a specific material. The plan includes a semi-circular entrance on the left wall. The walls are labeled with dimensions: 1000 mm for the top and bottom walls, and 950 mm for the side walls. The plan is oriented with a north arrow pointing towards the top right. The plan is labeled with grid lines 1/4, 2/4, 3/4, and 4/4 along the bottom edge, and A/4, B/4, C/4, and D/4 along the right edge. The plan is also labeled with dimensions 3900 and 4200.

Инв. № подл.	Подп. и дата	Взам. инв. №	Согласовано

						02/21-КР.КМ			
						Комплекс хранения зерновых культур, расположенный по адресу: Курская область, Кшенский район, пгт. Кшень			
Изм.	Колуч.	Лист	№ док.	Подп.	Дата				
Разраб.		Кутузов			03.21	БНА380-2П Бункер накопительный автотмрузки 3.8х3.8м 28.5т	Стадия	Лист	Листов
Проверил.		Черных			03.21			8	
Утв.		Троянов			03.21	План на отм. +8.700. План на отм. +9.600.	ООО "ВДАИ"		